




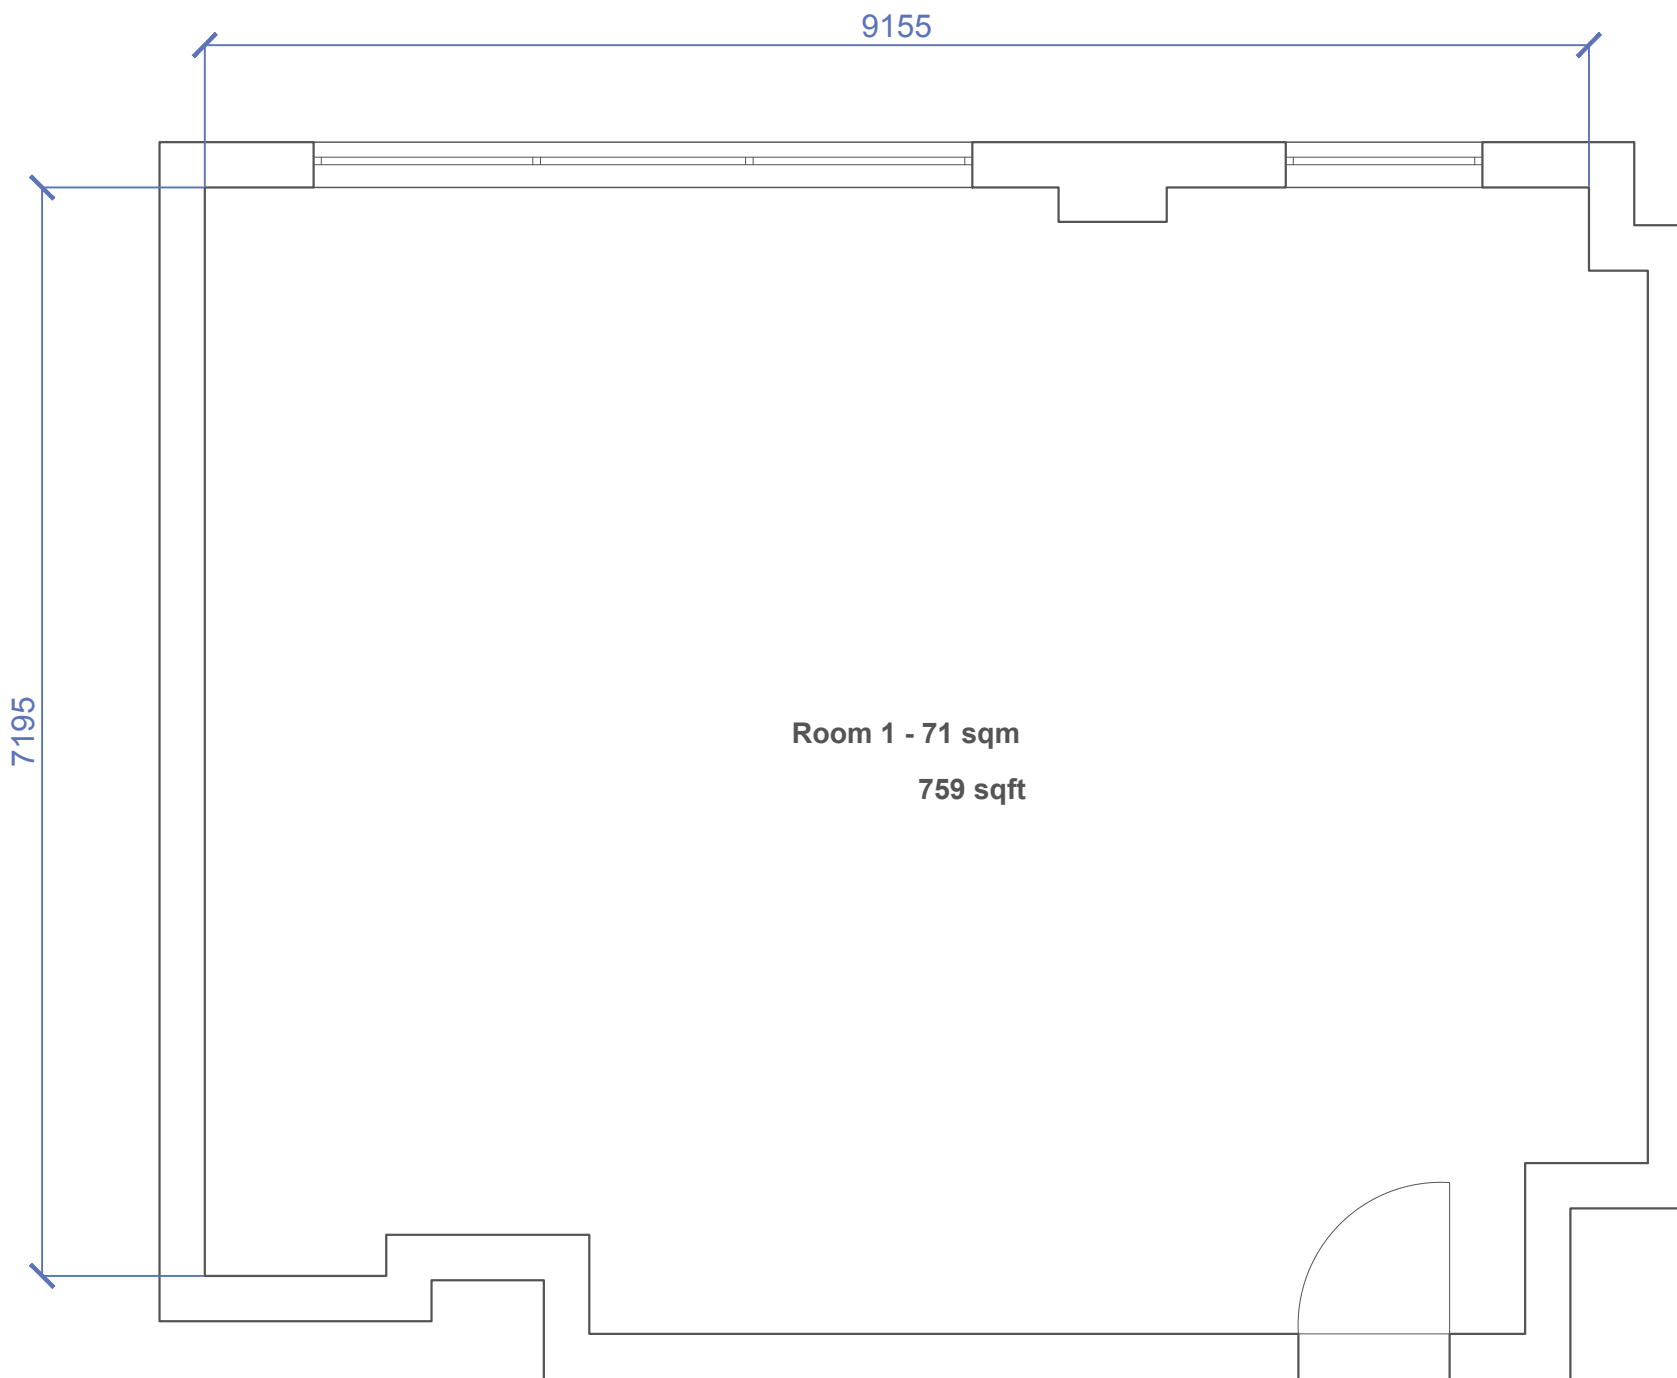


| Project          | Drawing title                  | Scale at A1 | Scale at A3 |
|------------------|--------------------------------|-------------|-------------|
| OFFICE PARTITION | <b>Existing</b><br>OFFICE PLAN | 1:25        | 1:50        |

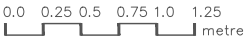

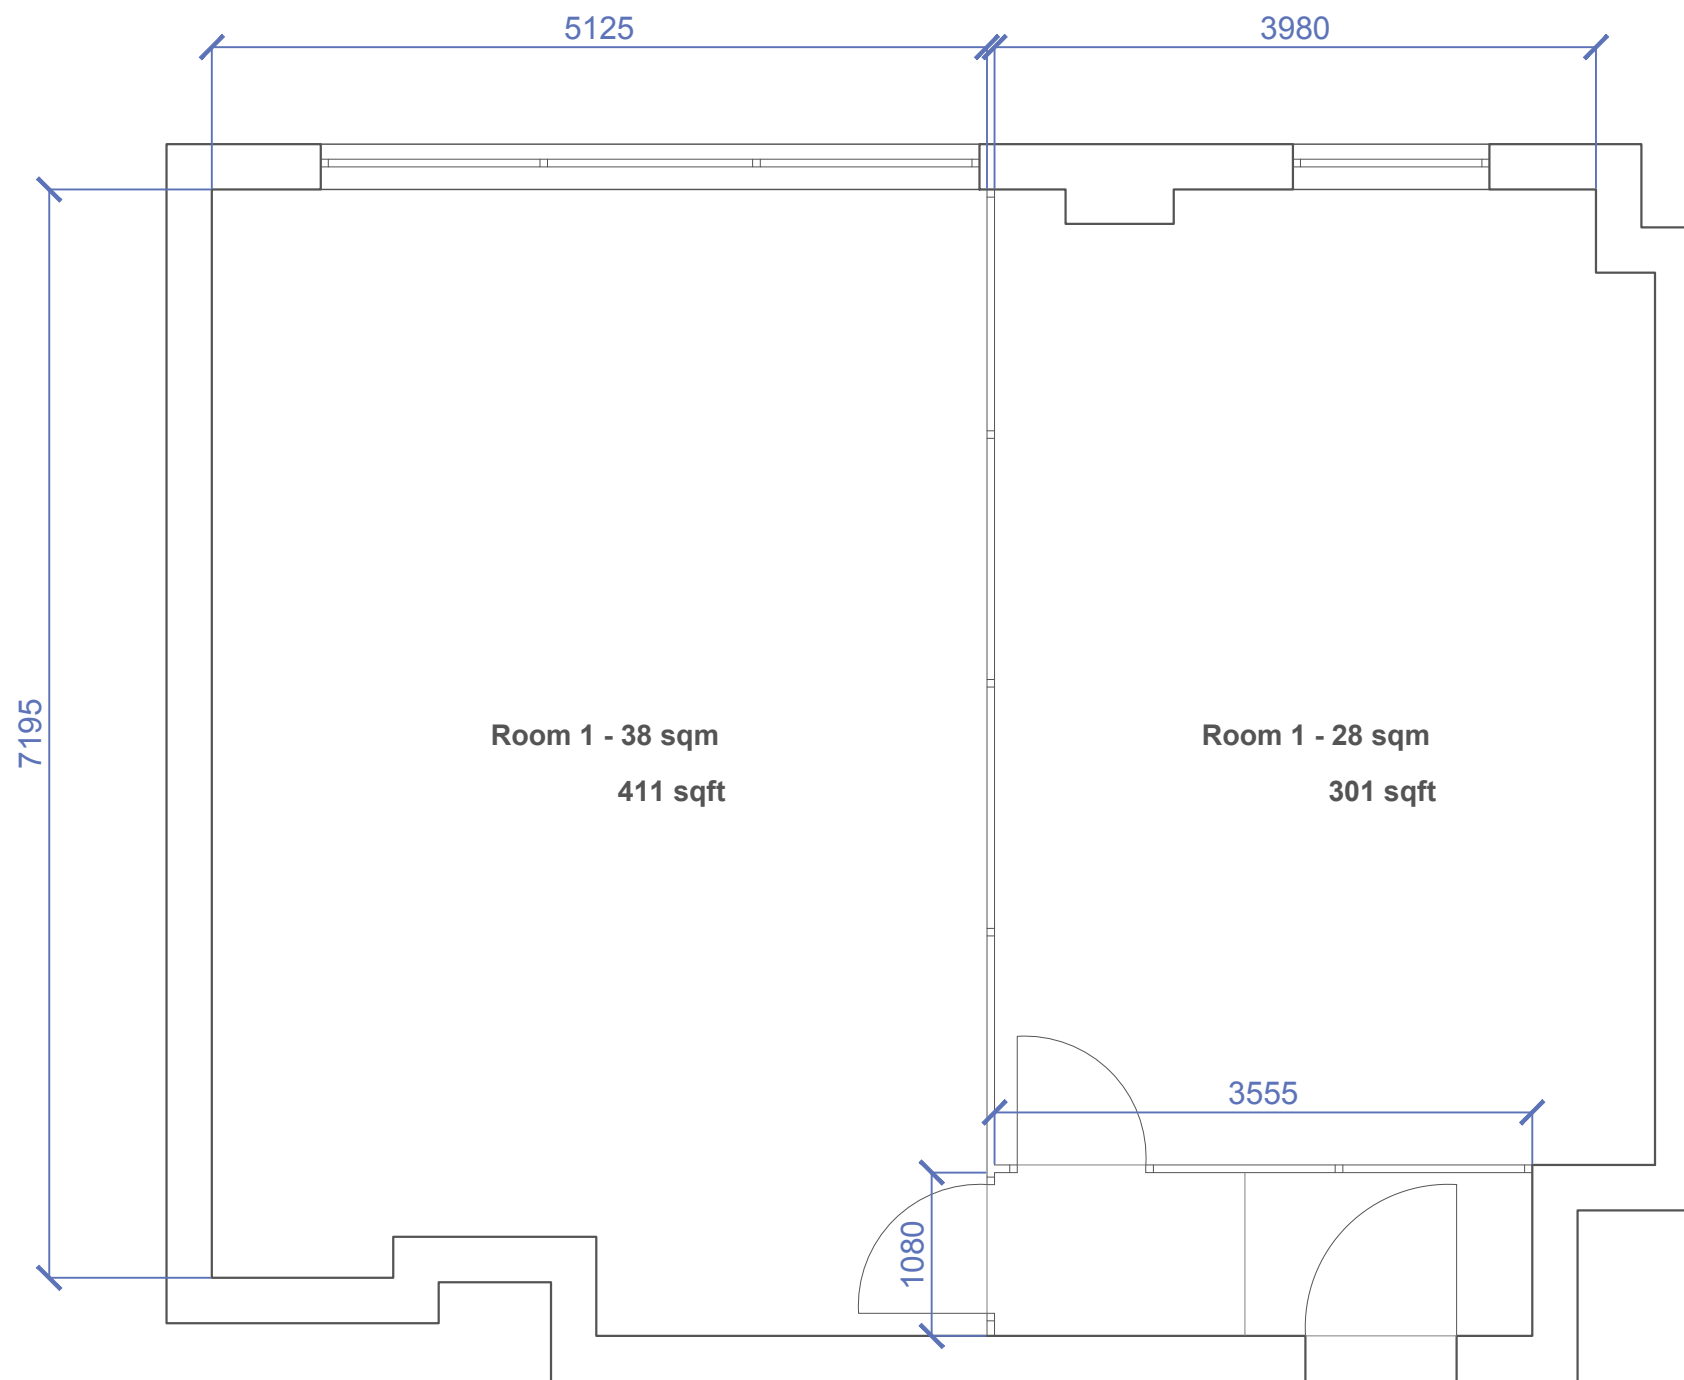

| Project          | Drawing title   | Scale at A1 | Scale at A3 |
|------------------|-----------------|-------------|-------------|
| OFFICE PARTITION | <b>Proposed</b> | 1:25        | 1:50        |
| OFFICE PLAN      |                 |             |             |



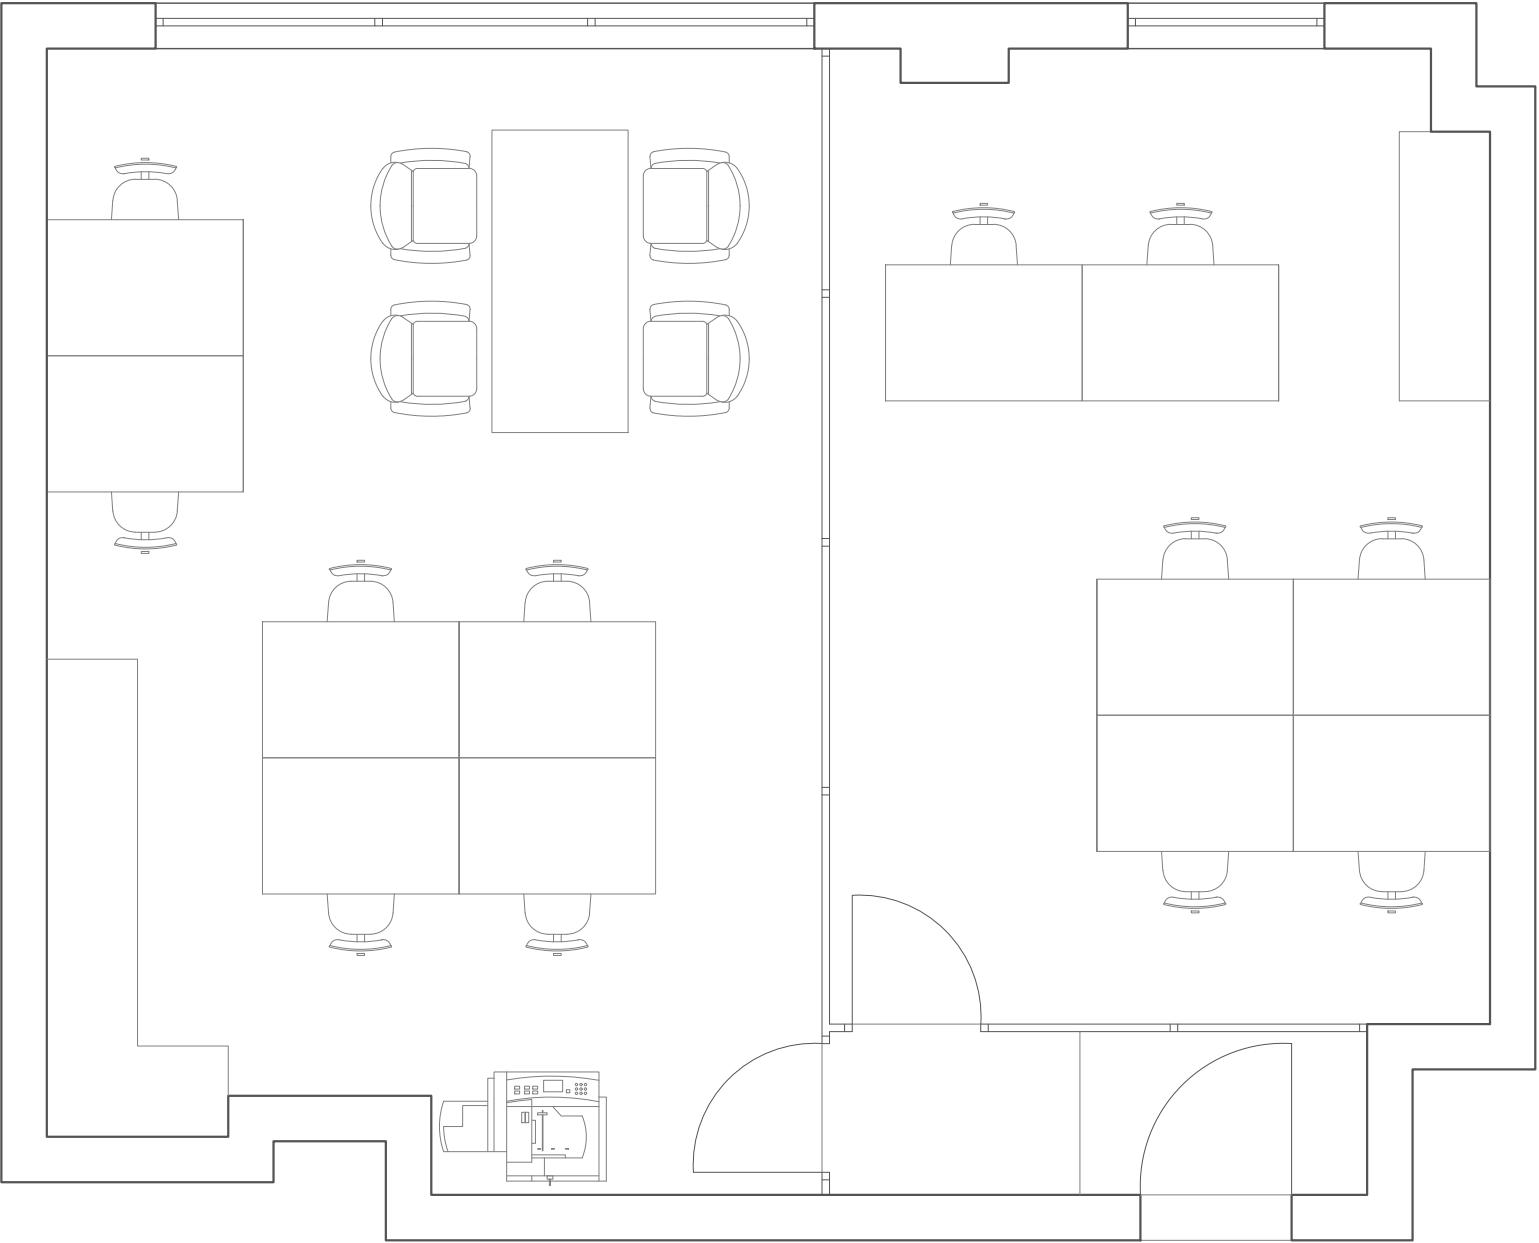

| Project          | Drawing title   | Scale at A1 | Scale at A3 |
|------------------|-----------------|-------------|-------------|
| OFFICE PARTITION | <b>Proposed</b> | 1:25        | 1:50        |
| OFFICE PLAN      |                 |             |             |

