



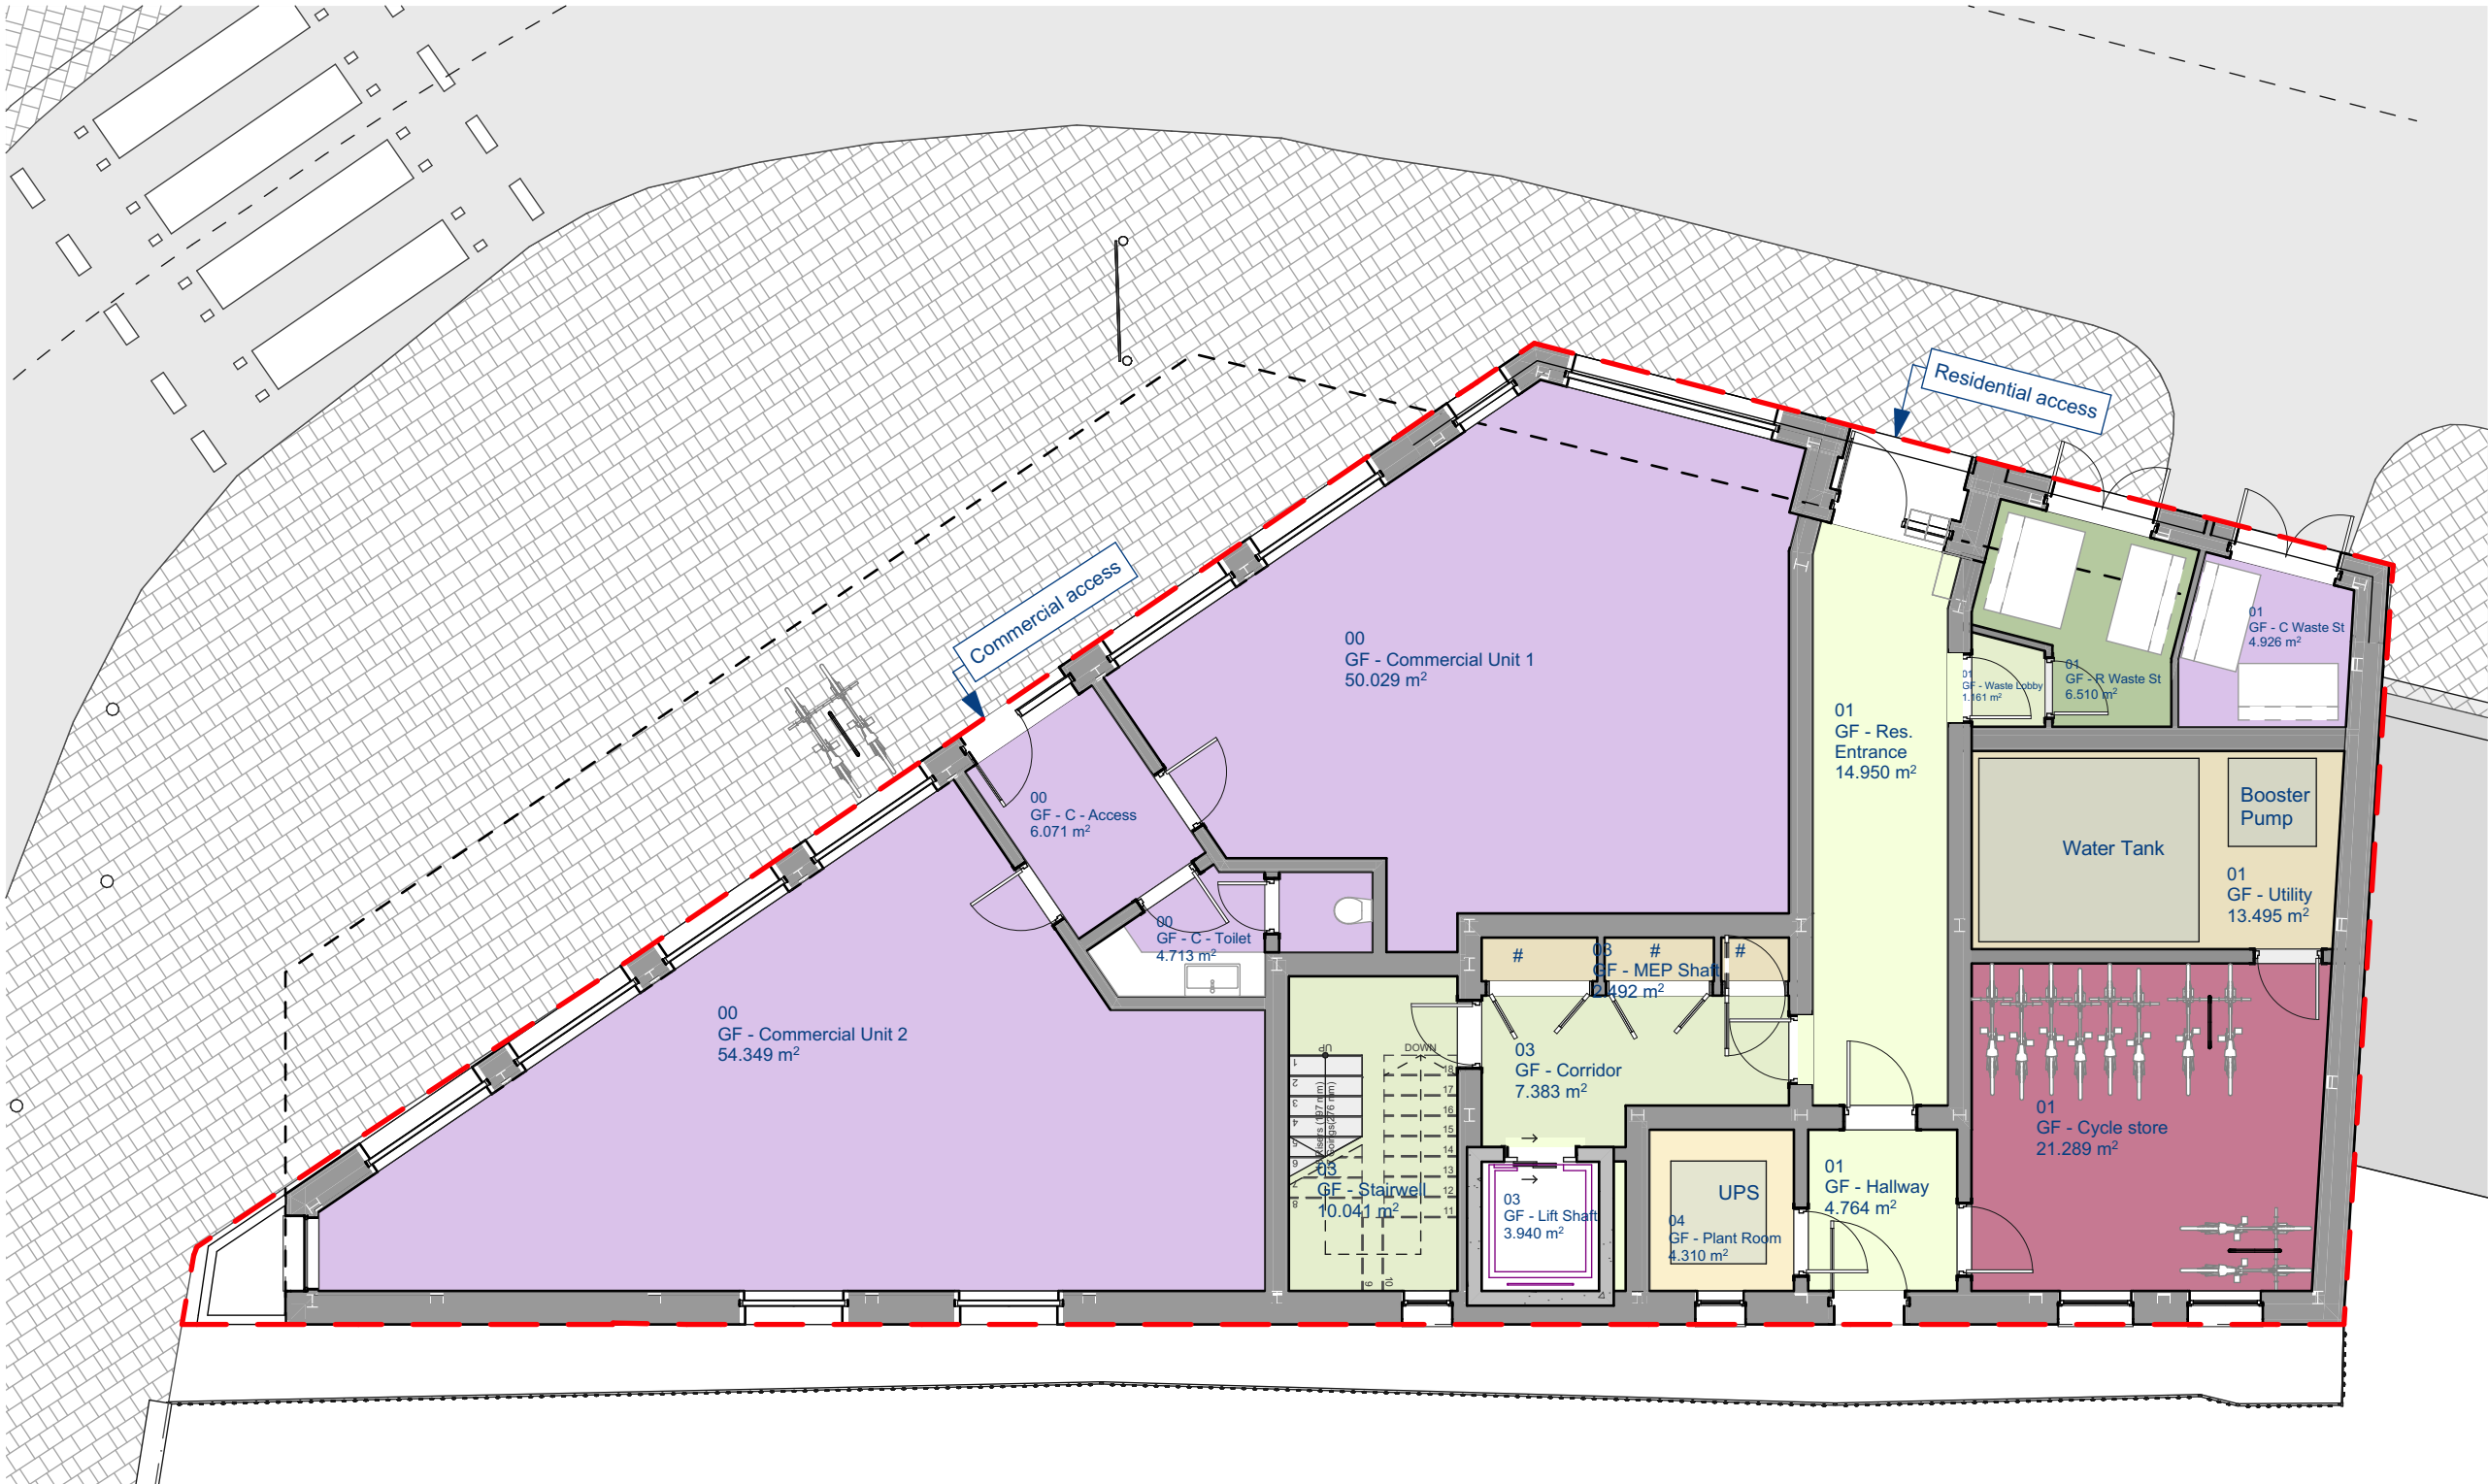

A1 Drawing Scale - 1:100

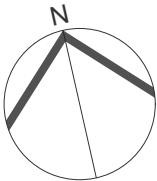

1. This document and its design content is copyright © airc.digital ltd.
To be read in conjunction with all other project information including models, specifications, schedules and related consultants documents.
Measurements taken from drawings shall be accurate as long as they are printed to the scale stated. All dimensions are set in millimetres unless stated otherwise and need to be checked on site prior to manufacture and construction. Immediately report any discrepancies, errors or omissions on this document to the Originator. If in doubt ASK.

2. In addition to the hazards / risks normally associated with the types of work detailed on this drawing take note of the above.
It is assumed that all works on this drawing will be carried out by a competent contractor working, where applicable, to an appropriate method statement.

Rev	Issue	Issue Date	ID	Comments
00	Initial Setup	6/20/2025		
01 - WIP	Not in Transmittal Set	Work in Progress	026	Commercial units - sale plan

Client	Circ Regen Ltd www.clientwebs.com <CLIENT_EMAIL>
--------	---

Originator	airc.digital Ltd. www.airc.digital	a.d'
------------	--	-------------

Address	29 Sternhold Avenue 29 Sternhold Avenue SW2 4PA
---------	--

RIBA Stage	Stage 3
Published by	
Date	9/30/2025

Scales @ A0	Issuing Office	Project No.
1:100	London	0102

Layout Set	Plans - Sales
Layout Title:	Sales Plan ~ Ground Level

NOT FOR SITE USE							
Status Code	Purpose of Issue						
S0	WIP						

Project	Originator	Functional Bd	Spatial Bd	Form	Discipline	Number	Revision
0102 - ADE - 19 - 00 - D - A - 01901							01 - WIP