



The OS Map show's the location of the property within the surrounding area.
The demise of the leased property is shown on the main, larger plan.

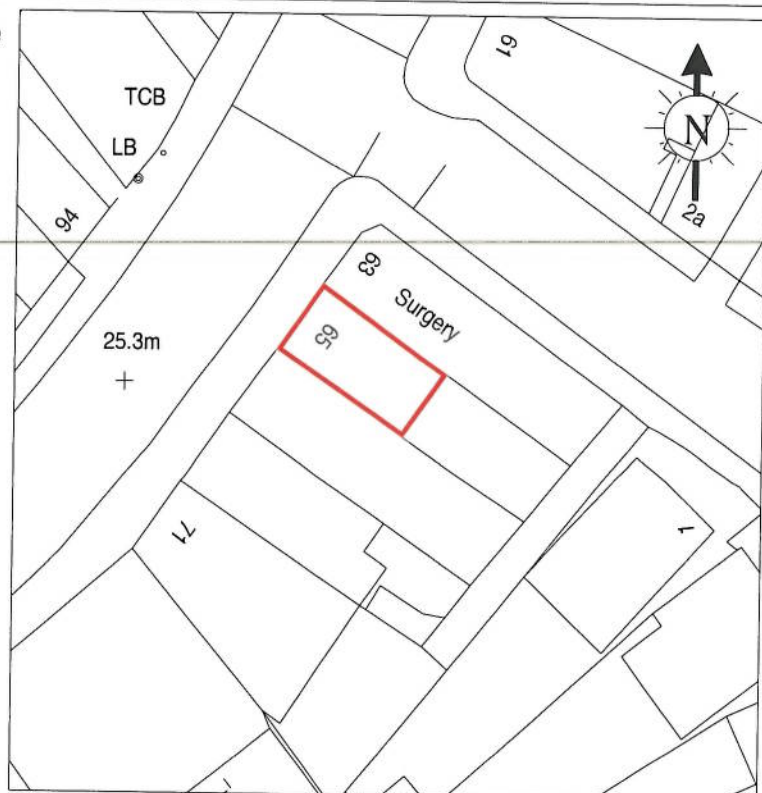


Ordnance Survey (c) Crown Copyright 2020. All rights reserved. Scale 1:200

Stairs
Up To
Ground Floor

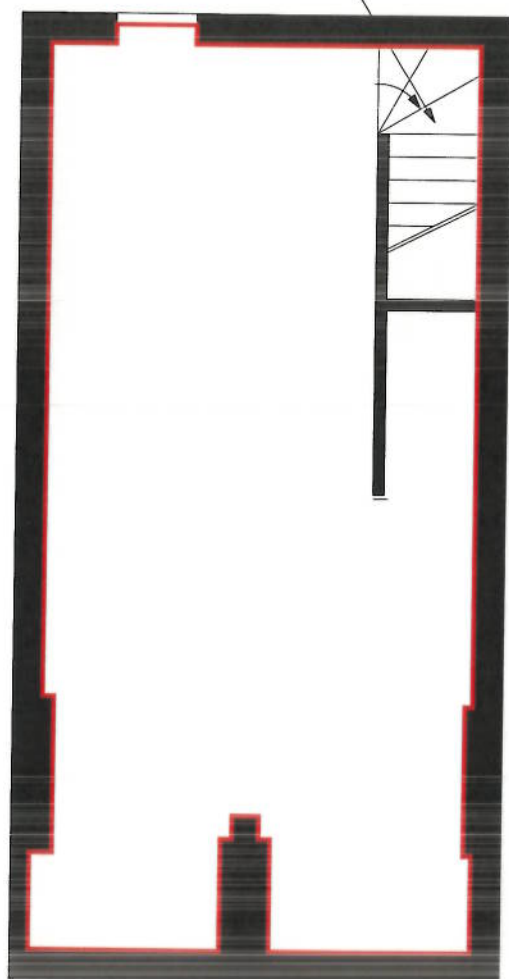

BASEMENT

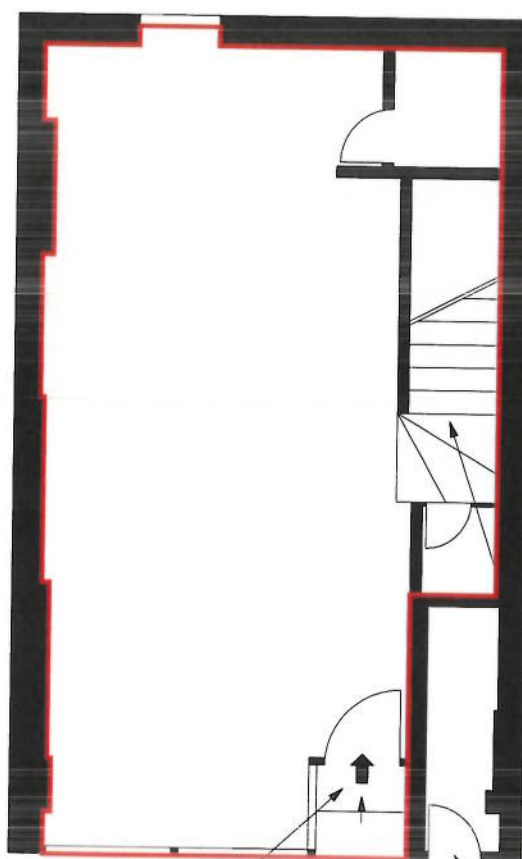

GROUND FLOOR

Entrance
To
Ground Floor

Stairs
Down To
Basement

Entrance
To
Upper Floors

London Lease Plan

LAND REGISTRY COMPLIANT PLANS

Tel - 0208 248 1789

Email - info@londonleaseplan.com

65 BALHAM HIGH ROAD

LONDON

SW12 9AP

0 1 2 3 4 5 SCALE (METRES)

Print Guide : when printed correctly the line below will measure 5cm

0 1 2 3 4 5

LEASE PLAN

SCALE 1:100
PRINT AT A4

PLANS DRAWN:
APR 2021

V4

